


Ground Floor Plan Existing

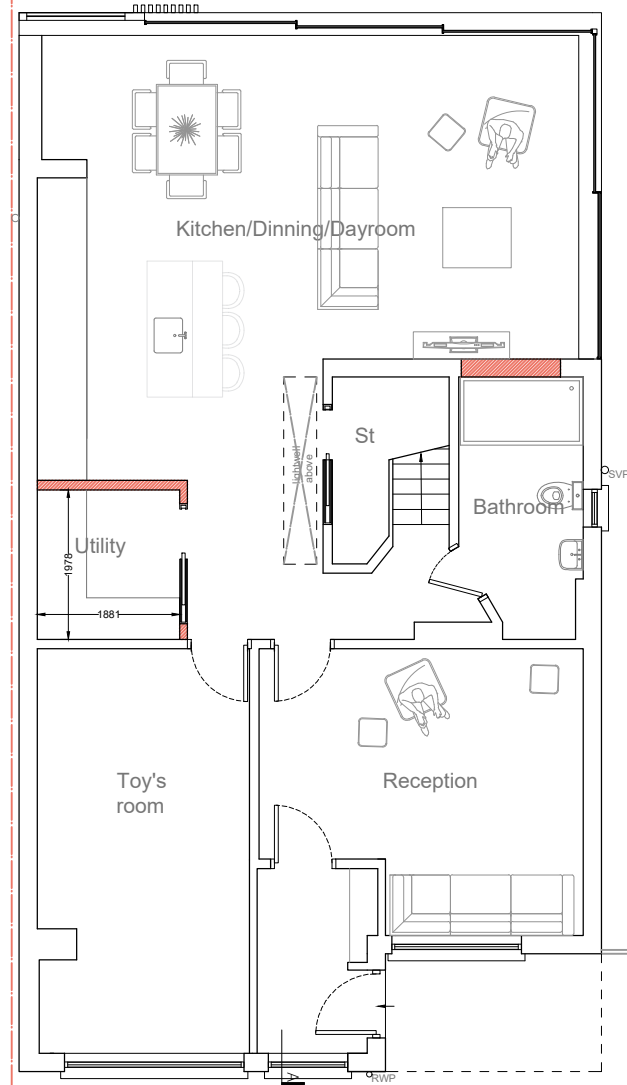

Ground Floor Plan Proposed

NOTES :

- All dimensions must be checked on site before any works commencement.
- All discrepancies must be reported to the Main Architect before works proceed.
- Only figured dimensions are to be used.

STRUCTURAL NOTES:

All Structural Elements Spans must be measured on site before ordering. This drawing must be read in conjunction with the Structural Engineer's Drawings, Calculations and other details.

All drawings to be read in conjunction with structural engineer's drawings and specifications.
 Note: Accurate site dimensions are to be taken by the contractor on site prior to any construction commencing.

Drawing Title Current and Proposed Ground Floor Plans	Revision: A
---	-----------------------

Drawn By: MK	Address: 208 Church Road, W7 3BP
Scale: 1:100@A3	

Client	Gosia
---------------	-------

Project	Single storey rear extension & rear extension to first floor level
----------------	--

Date	10 - 2020
-------------	-----------

Dwg Name	FL14 - 03
-----------------	-----------



SCALE - 1:100@A3

Company Address:
47 Hillfield Avenue,
London,
United Kingdom,
NW9 6NY

Email:
info@finedesigns.com

Telephone:
02036426800 - 07956987287

