



**EXISTING GROUND FLOOR PLAN**  
scale 1:200

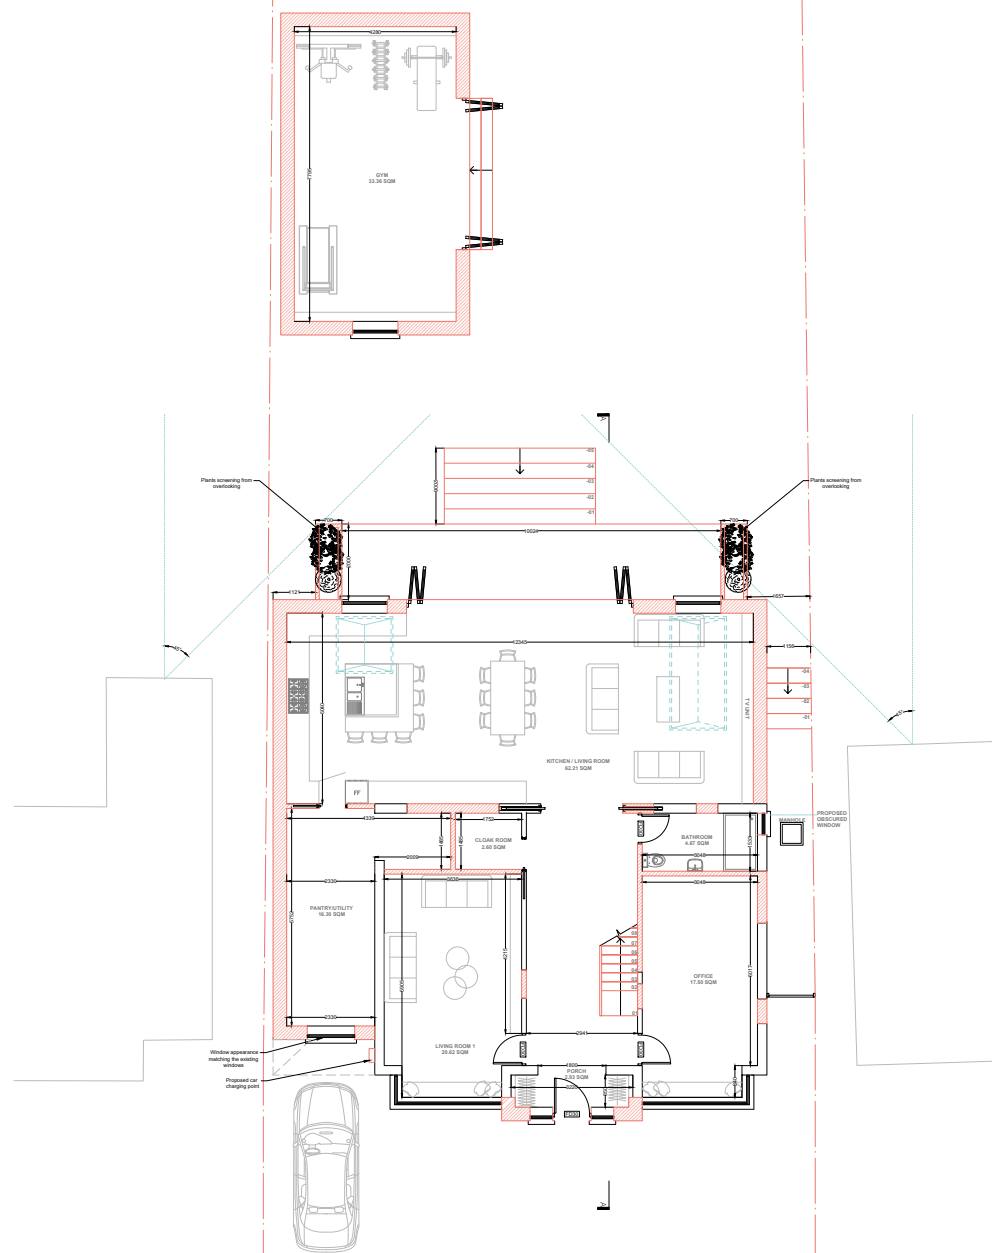

**PROPOSED GROUND FLOOR PLAN**  
scale 1:200

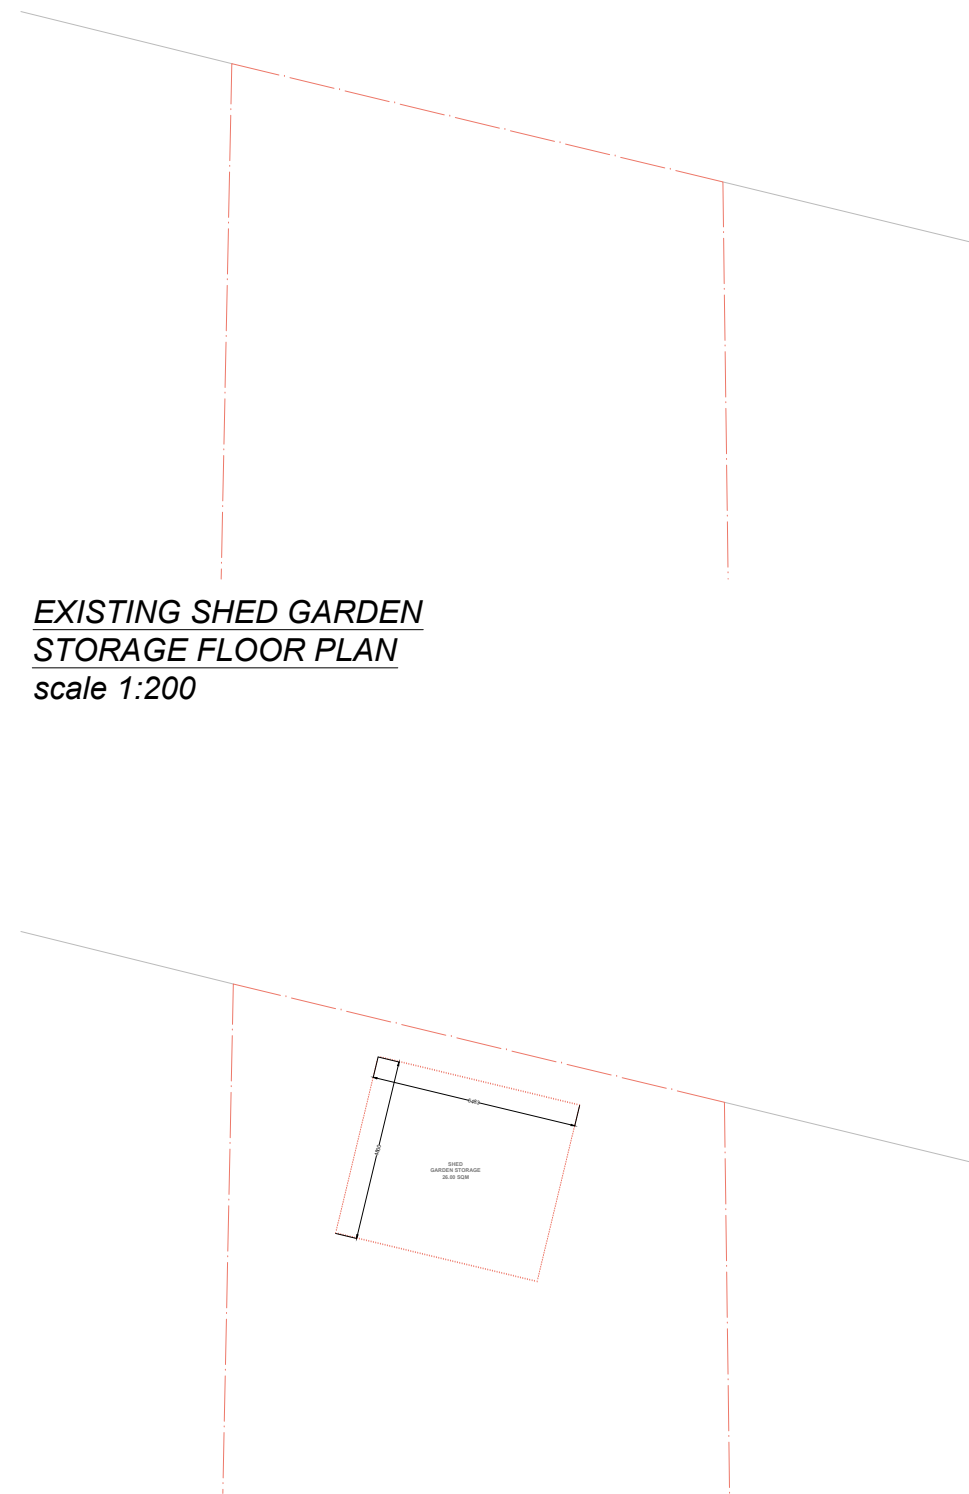

**EXISTING SHED GARDEN  
STORAGE FLOOR PLAN**  
scale 1:200

**PROPOSED SHED GARDEN  
STORAGE FLOOR PLAN**  
scale 1:200



**F Line Designs Ltd**  
12 Berghem Mews,  
Blythe Road, London  
United Kingdom  
W14 0HN  
info@flinedesigns.com  
07935756593

- NOTES**
- All dimensions must be checked on site before any works commencement.
  - All discrepancies must be reported to the Main Architect before works proceed.
  - Only figured dimensions are to be used.

**STRUCTURAL NOTES**

All Structural Elements Spans must be measured on site before ordering. This drawing must be read in conjunction with the Structural Engineer's Drawings, Calculations and other details.

All drawings to be read in conjunction with structural engineer's drawings and specifications.

Note: Accurate site dimensions are to be taken by the contractor on site prior to any construction commencing.

**PROPERTY ADDRESS**  
18 DOWNSWAY  
CR2 0JA

**PROJECT**

Internal alterations to existing house, erection of front extension, two storey side and two storey rear extension, dormer extension, raised patio and detached outbuilding.

**TITLE**  
EXISTING & PROPOSED  
GROUND FLOOR PLAN

**DWG REF** FL54 | **TAB** A03

REVISION	00	DATE	25/08/2022
REV	31/08 01	DRAWN	AV
REV	05/09 02	CHECKED	AC
REV	08/09 03	SCALE	1:200 / A3