


EXISTING FIRST FLOOR PLAN
scale 1:200



PROPOSED FIRST FLOOR PLAN
scale 1:200

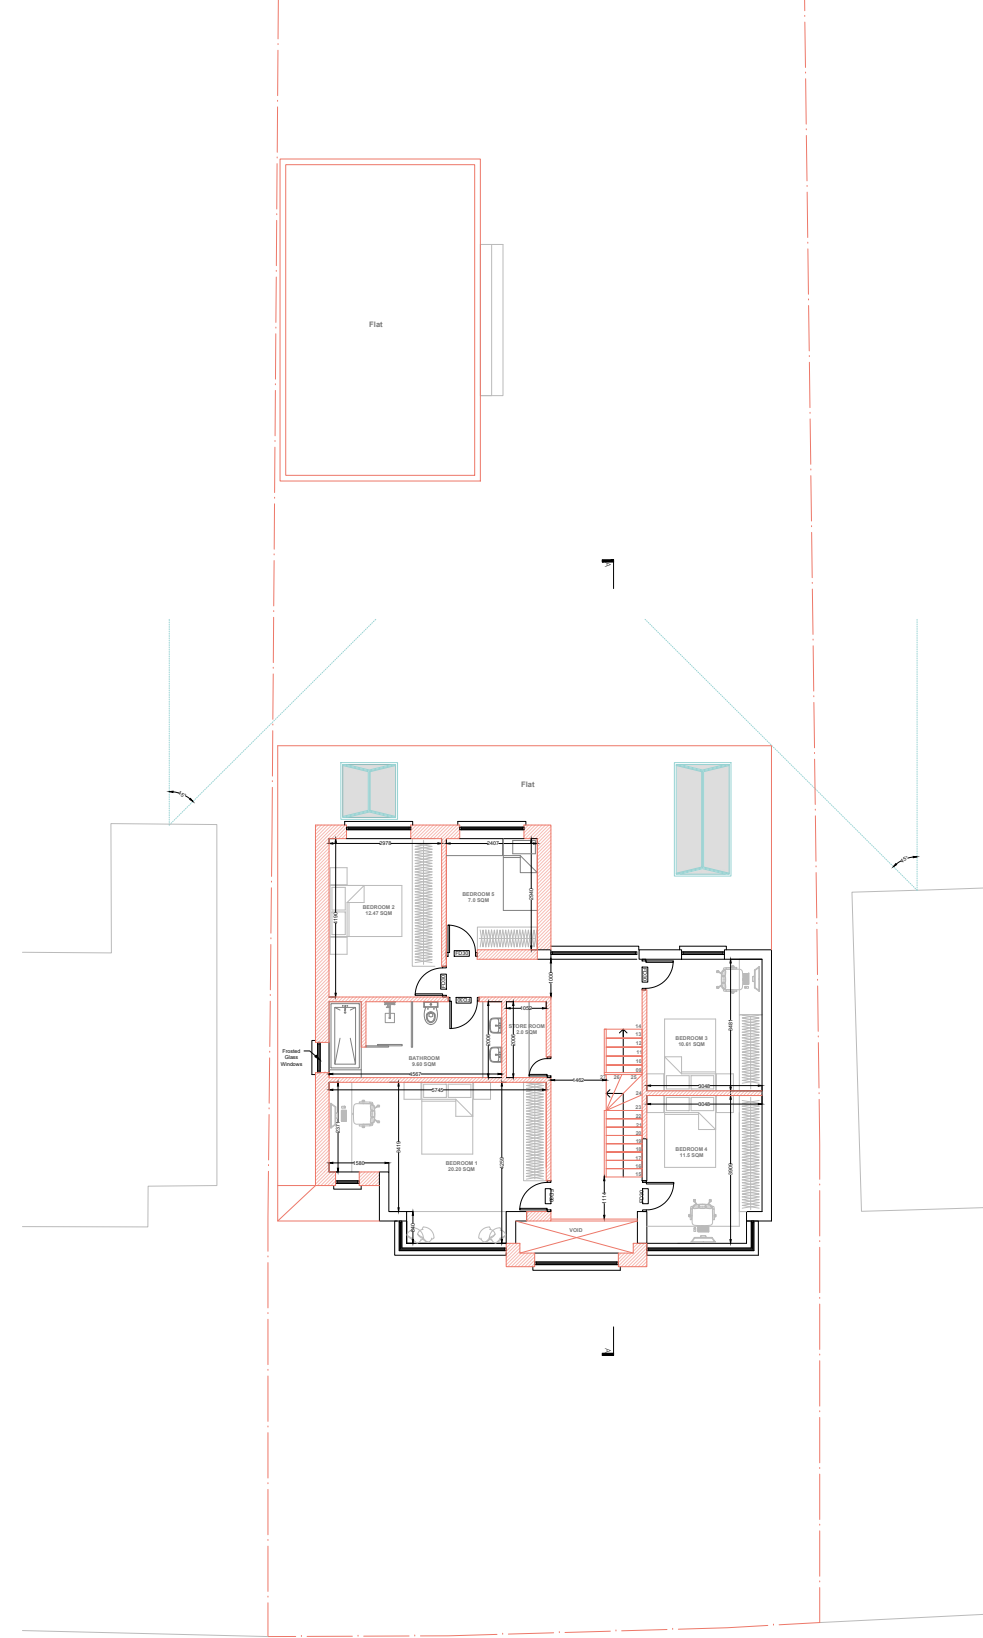

F Line Designs Ltd
12 Berghem Mews,
Blythe Road, London
United Kingdom
W14 0HN
info@flinedesigns.com
07935756593

- NOTES**
- All dimensions must be checked on site before any works commencement.
 - All discrepancies must be reported to the Main Architect before works proceed.
 - Only figured dimensions are to be used.

STRUCTURAL NOTES

All Structural Elements Spans must be measured on site before ordering. This drawing must be read in conjunction with the Structural Engineer's Drawings, Calculations and other details.

All drawings to be read in conjunction with structural engineer's drawings and specifications.

Note: Accurate site dimensions are to be taken by the contractor on site prior to any construction commencing.

PROPERTY ADDRESS

18 DOWNSWAY
CR2 0JA

PROJECT

Internal alterations to existing house, erection of front extension, two storey side and two storey rear extension, dormer extension, raised patio and detached outbuilding.

TITLE

EXISTING & PROPOSED
FIRST FLOOR PLAN

DWG REF
FL54

TAB
A04

REVISION	00	DATE	25/08/2022
REV	31/08 01	DRAWN	AV
REV	05/09 02	CHECKED	AC
REV	08/09 03	SCALE	1:200 / A3